


THE SWANSEN RESIDENCE
602 S. CASEY KEY ROAD
NOKOMIS, FL 34275
PARTIAL RESIDENTIAL REMODEL

NOTE:
THE PROPOSED CONSTRUCTION
IS LOCATED IN A FEMA AE ZONE
ELEVATION TO NAVD.
ALL STRUCTURAL AND NON-
STRUCTURAL MEMBERS SHALL BE
FLOOD RESISTANT.
NO PLUMBING, ELECTRICAL,
MECHANICAL OR HVAC ARE
ALLOWED BELOW FFE.

NOTE:
ALL REFERENCE ELEVATIONS
ARE STATED IN NAVD 88.

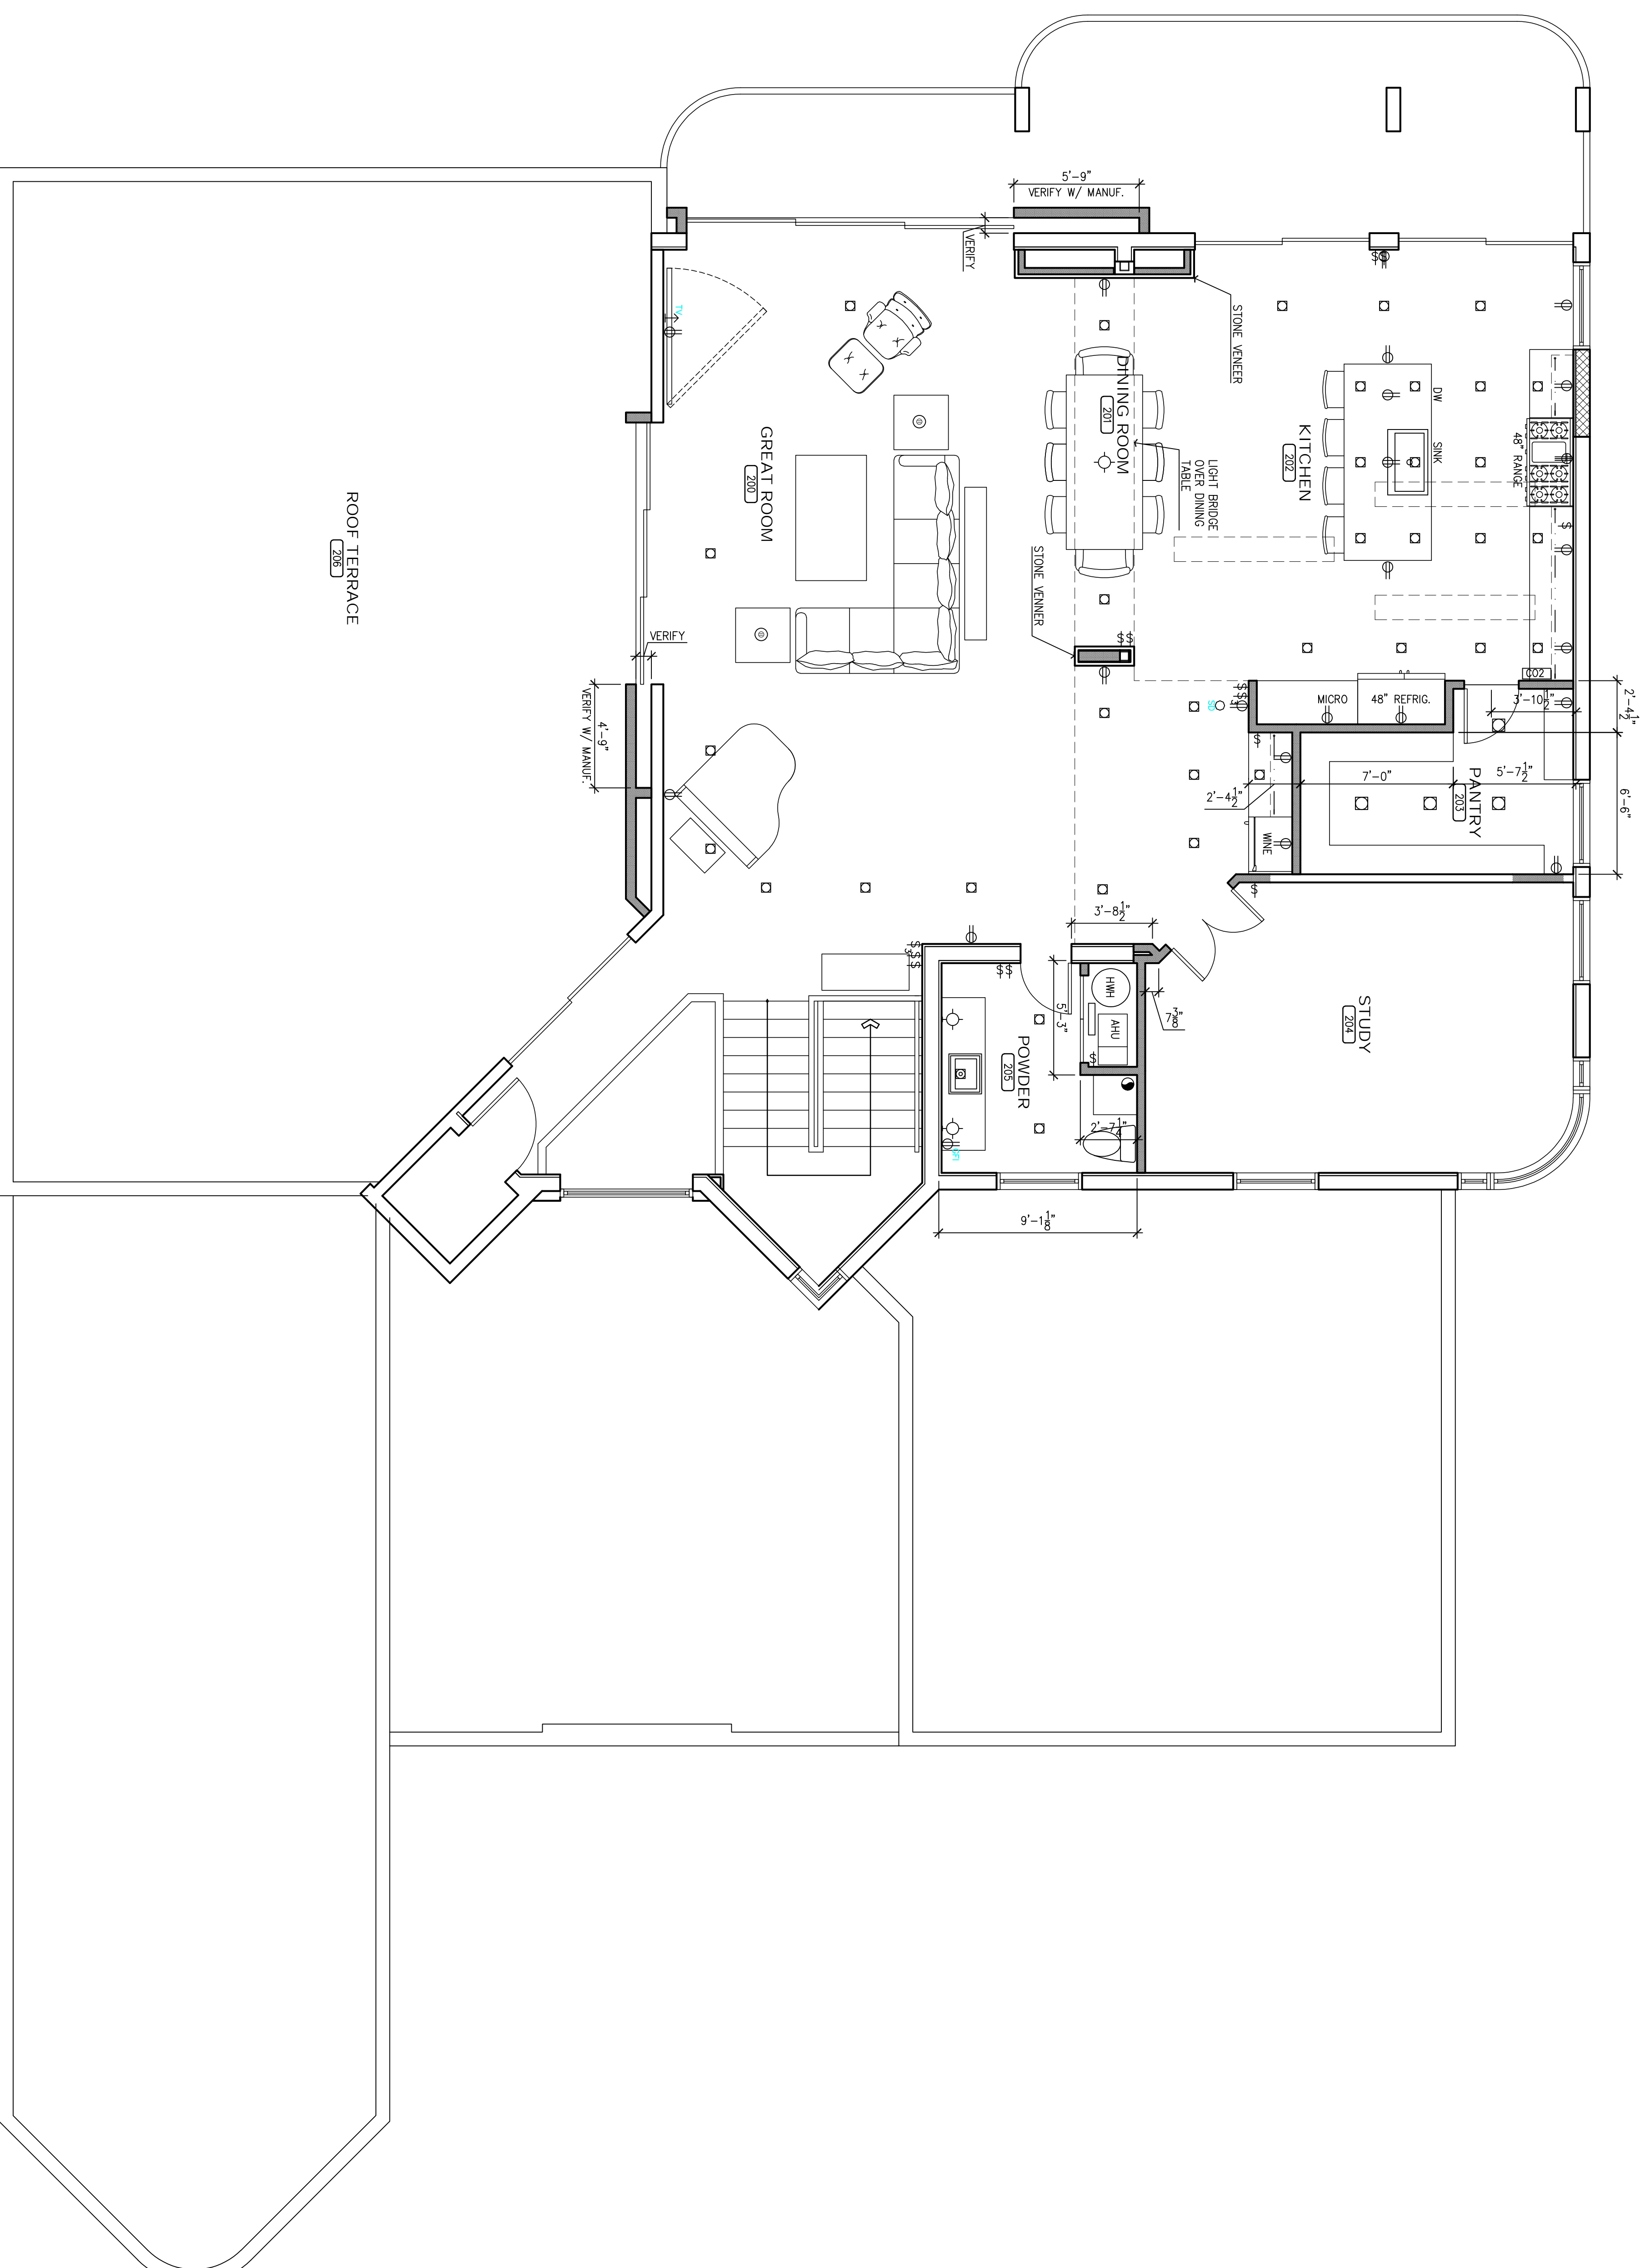

PROPOSED UPPER LEVEL FLOOR PLAN
SCALE: 1/4" = 1'-0"

REVISION HISTORY	00-00-00000

CONSTRN SET: 0002017
CURRENT SET: 3242017
PERMIT SET: 0002017

DRAWN BY: ROO
CHECKED BY:

SHEET TITLE:
**PROPOSED
FLOOR PLAN**

SHEET #:
A1.2