


**THE SWANSEN RESIDENCE**  
602 S. CASEY KEY ROAD  
NOKOMIS, FL 34275  
**PARTIAL RESIDENTIAL REMODEL**

**NOTE:**  
THE PROPOSED CONSTRUCTION IS LOCATED IN A FEMA AE ZONE ELEVATION 10' NAVD.  
ALL STRUCTURAL AND NON-BRE ARE REQUIRED TO BE FLOOD RESISTANT.  
NO PLUMBING, ELECTRICAL, MECHANICAL, OR HVAC ARE ALLOWED BELOW BRE.

**NOTE:**  
ALL REFERENCE ELEVATIONS ARE STATED IN NAVD 88.

REVISION HISTORY	00-00-00000

CONSTRN SET: 000/2017
CURRENT SET: 3/24/2017
PERMIT SET: 000/2017
DESIGN BY: ROO
CHECKED BY: RAO
SHEET TITLE: <b>PROPOSED FLOOR PLAN</b>
SHEET #: <b>A1.0</b>

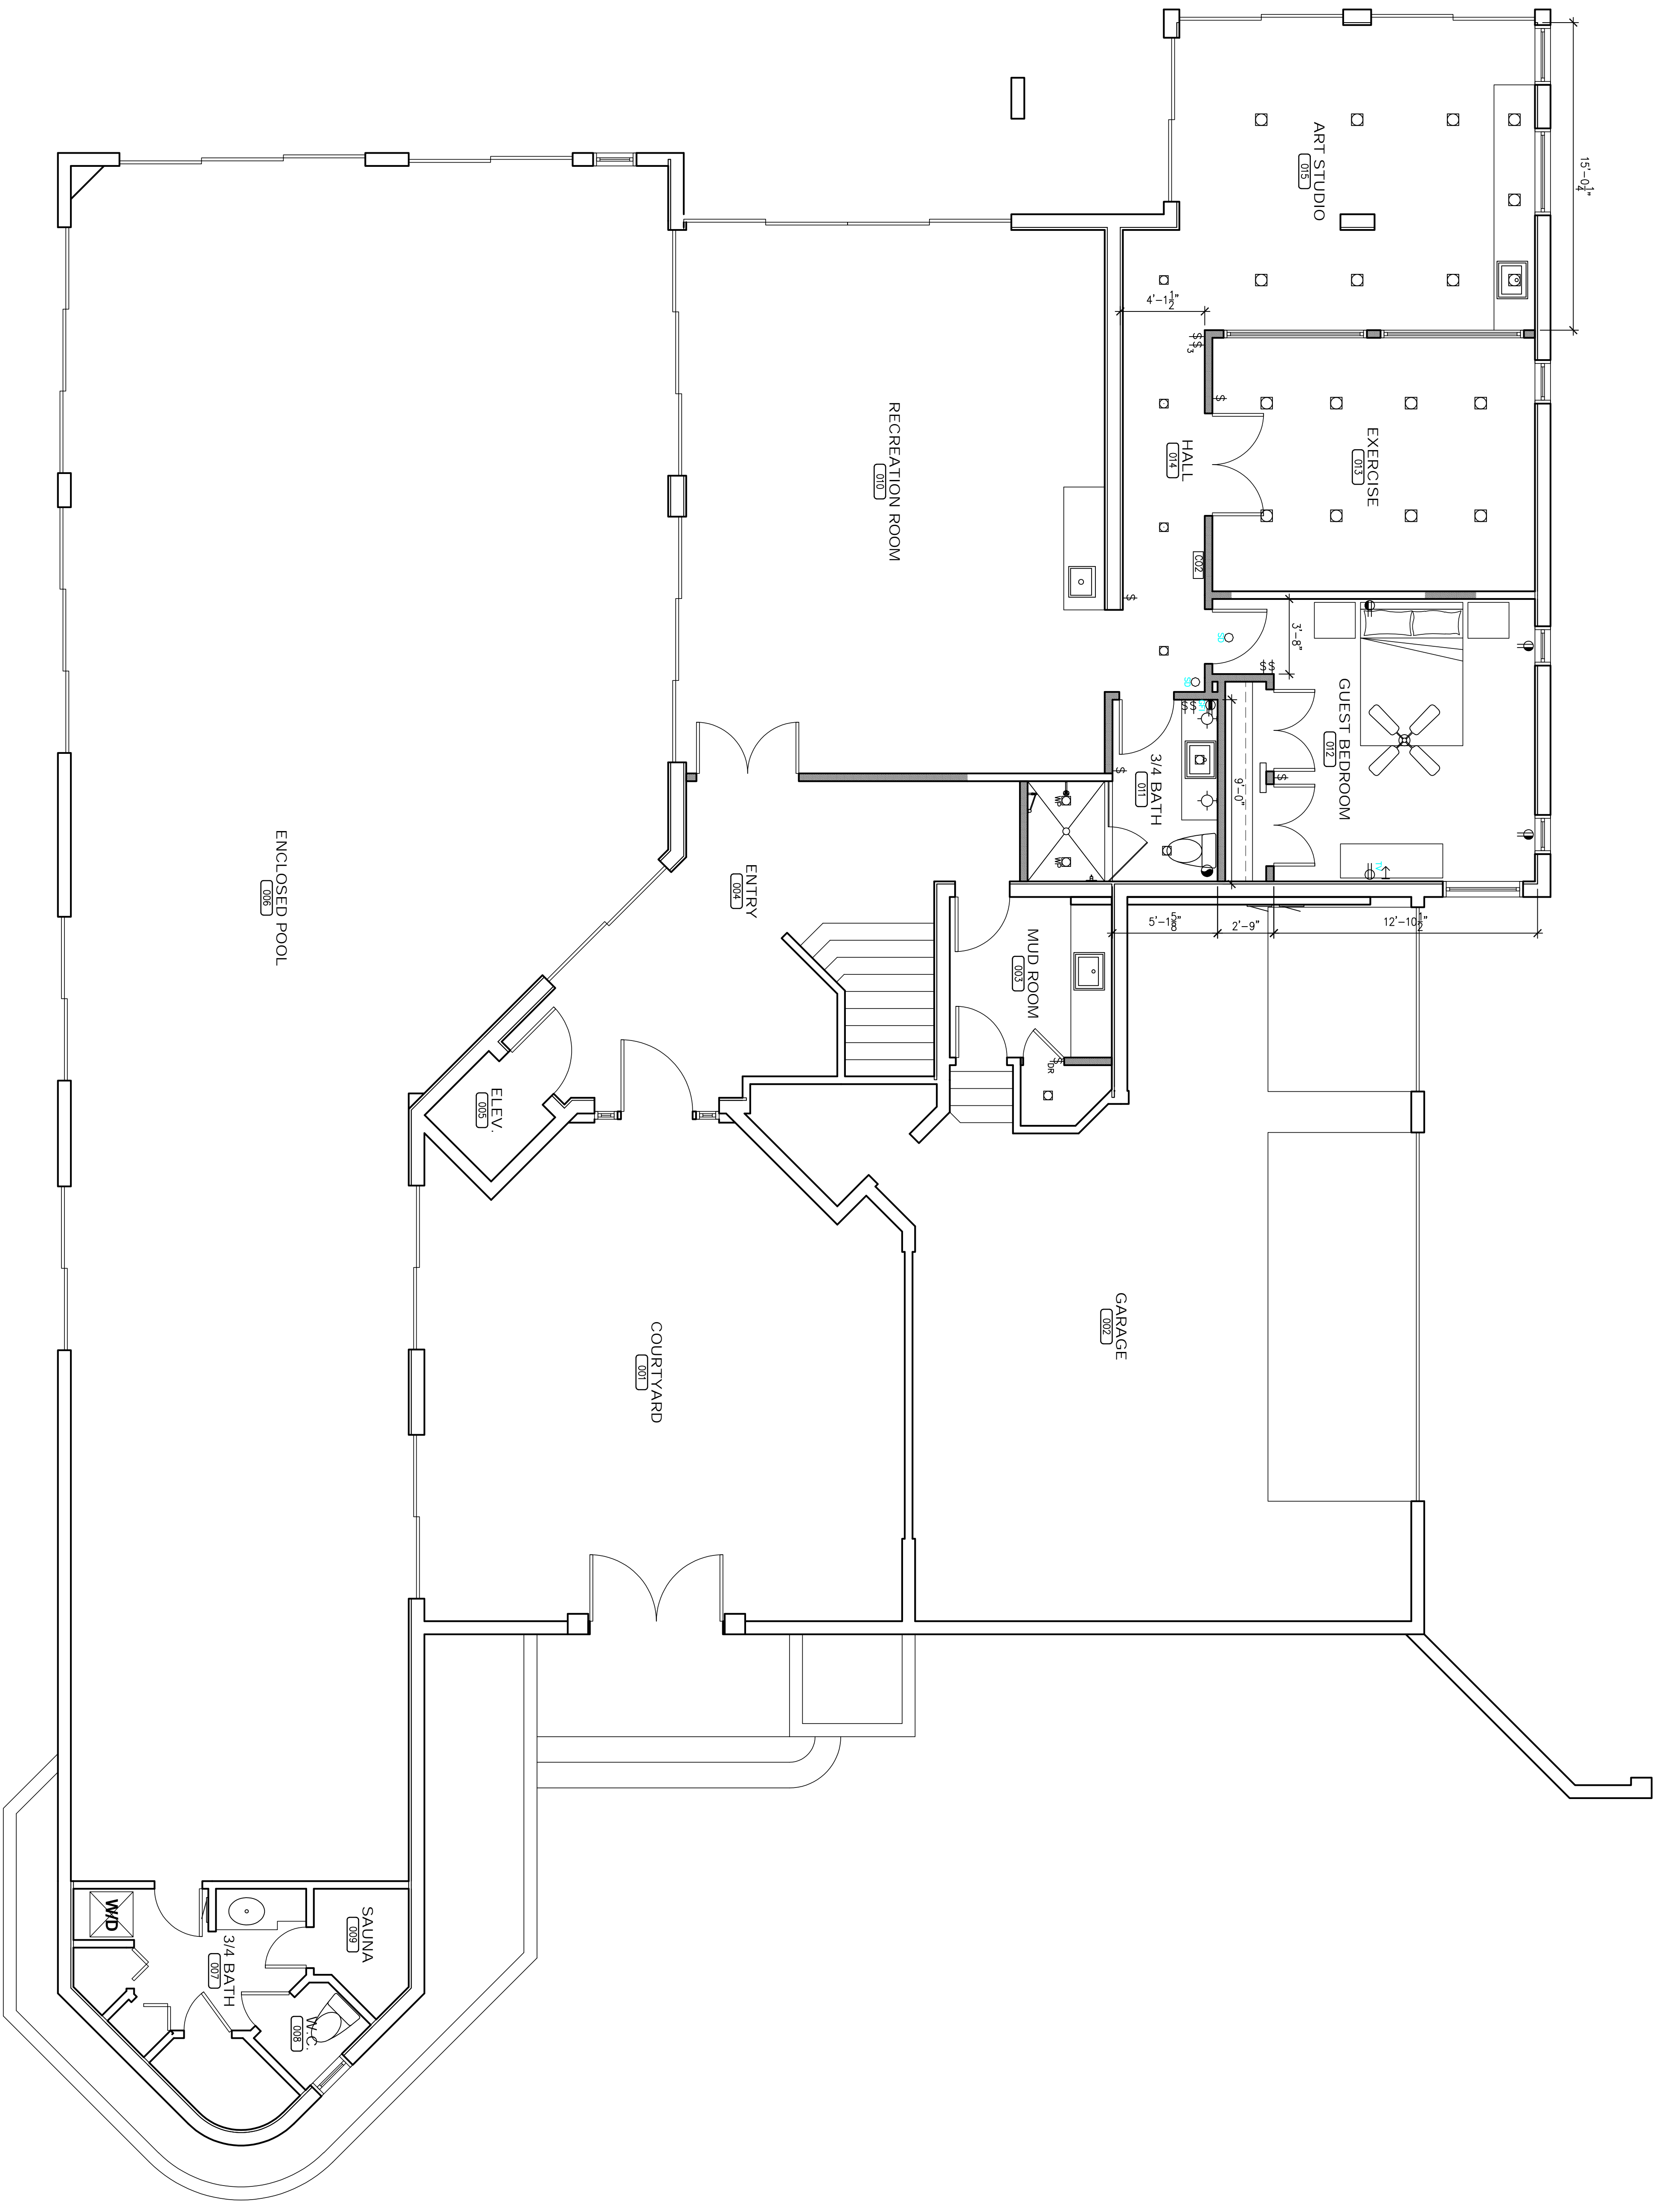

**PROPOSED GROUND LEVEL PLAN**

SCALE: 1/4" = 1'-0"